




Zero Zone Crystal Merchandiser® RH_C30 Cases																							
Type	Fan				Light				Doors				Defrost	MEP Data		Refrigeration	Identity Data						Created By
	Type	Voltage	Amps	Watts	Type	Voltage	Amps	Watts	Type	Voltage	Amps	Watts	Type	Plumbing	Electrical Comments	Case BTU Cooler	Description Legend	Description	Manufacturer	Model Line	Model	URL	
Zero Zone Highlight Merchandiser® RHCC24																							
Cooler 2RHCC24	SSC	115V-1-60	0.60	17	LED Zero Zone ChillBrite™	120V-1-60	0.36	42	CoolView® Envision®	115V-1-60	0.22	26		1" PVC Drain	See Zero Zone Sales Spec Sheet	700	2 Door Cooler, 24 x 68 Doors, Cantilever Shelves	Case, Cooler	Zero Zone	Highlight Merchandiser®	2RHCC24	www.zero-zone.com	www.4dd.com ak RVT2022
Cooler 3RHCC24	SSC	115V-1-60	0.90	26	LED Zero Zone ChillBrite™	120V-1-60	0.48	56	CoolView® Envision®	115V-1-60	0.38	44		1" PVC Drain	See Zero Zone Sales Spec Sheet	1050	3 Door Cooler, 24 x 68 Doors, Cantilever Shelves	Case, Cooler	Zero Zone	Highlight Merchandiser®	3RHCC24	www.zero-zone.com	www.4dd.com ak RVT2022
Cooler 4RHCC24	SSC	115V-1-60	0.90	26	LED Zero Zone ChillBrite™	120V-1-60	0.72	84	CoolView® Envision®	115V-1-60	0.44	52		1" PVC Drain	See Zero Zone Sales Spec Sheet	1400	4 Door Cooler, 24 x 68 Doors, Cantilever Shelves	Case, Cooler	Zero Zone	Highlight Merchandiser®	4RHCC24	www.zero-zone.com	www.4dd.com ak RVT2022
Cooler 6RHCC24	SSC	115V-1-60	1.50	52	LED Zero Zone ChillBrite™	120V-1-60	1.08	126	CoolView® Envision®	115V-1-60	0.66	78		1" PVC Drain	See Zero Zone Sales Spec Sheet	2100	6 Door Cooler, 24 x 68 Doors, Cantilever Shelves	Case, Cooler	Zero Zone	Highlight Merchandiser®	6RHCC24	www.zero-zone.com	www.4dd.com ak RVT2022

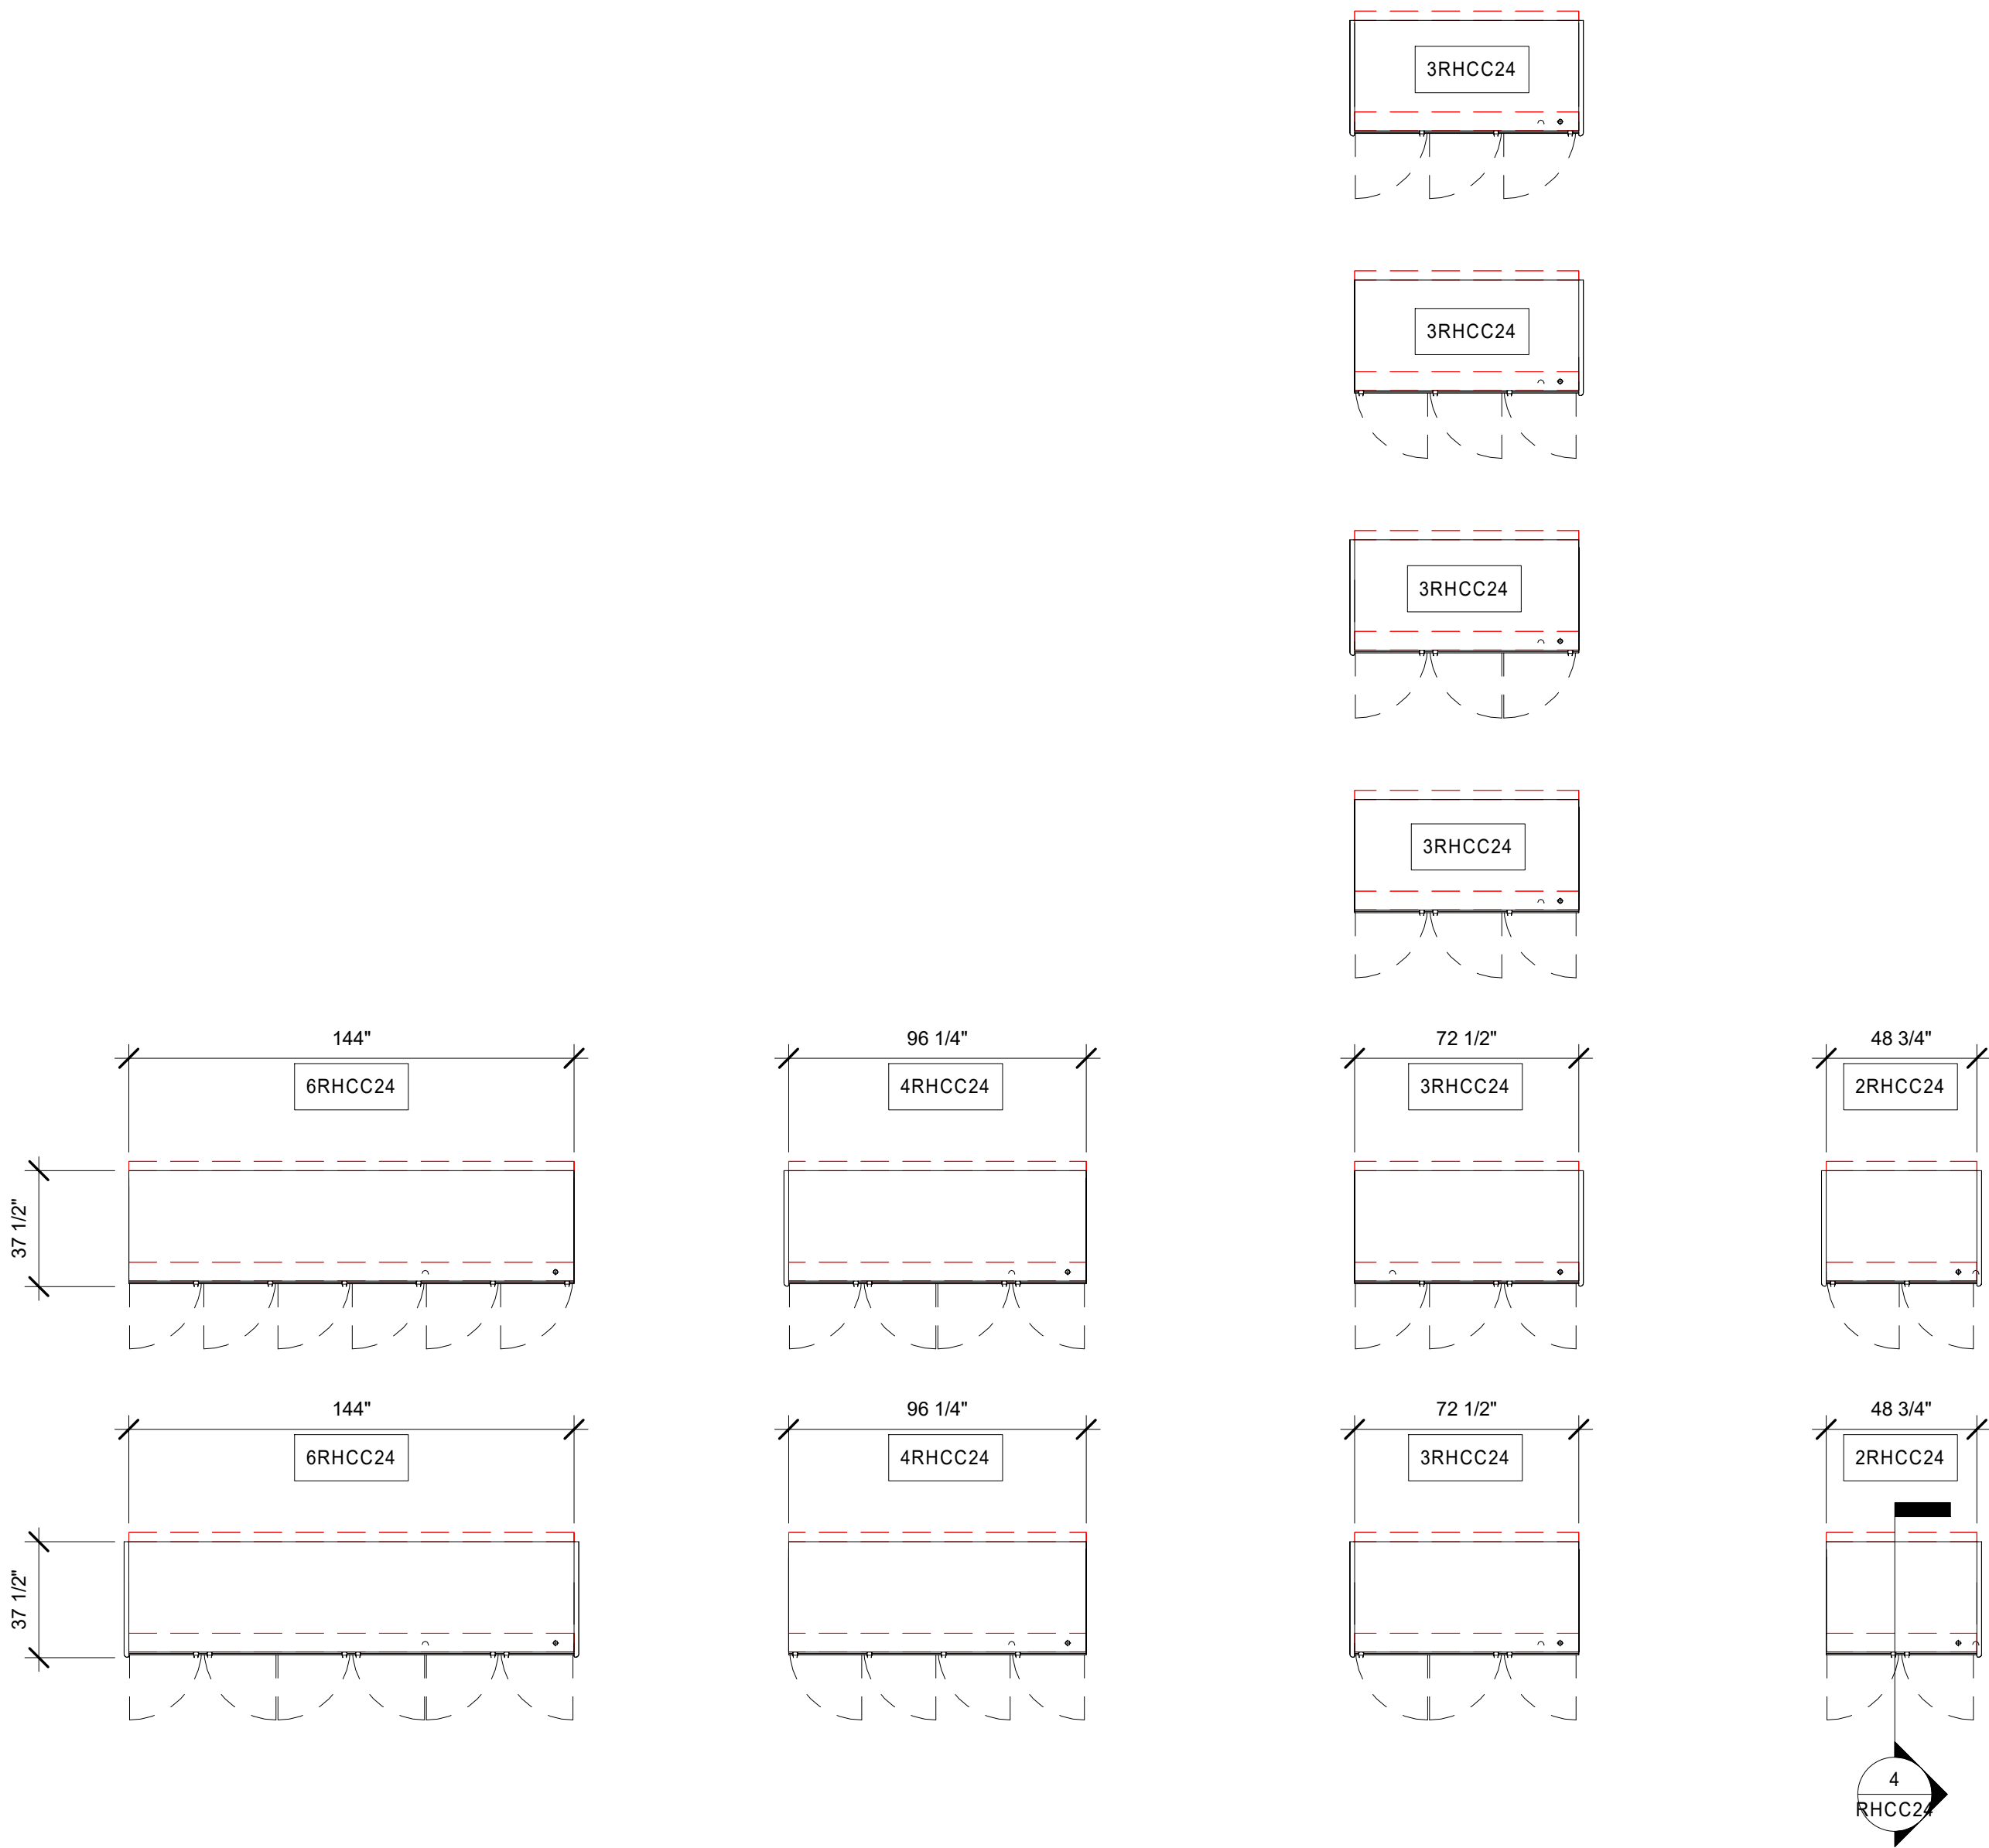

1 PLAN VIEW
1/4" = 1'-0"

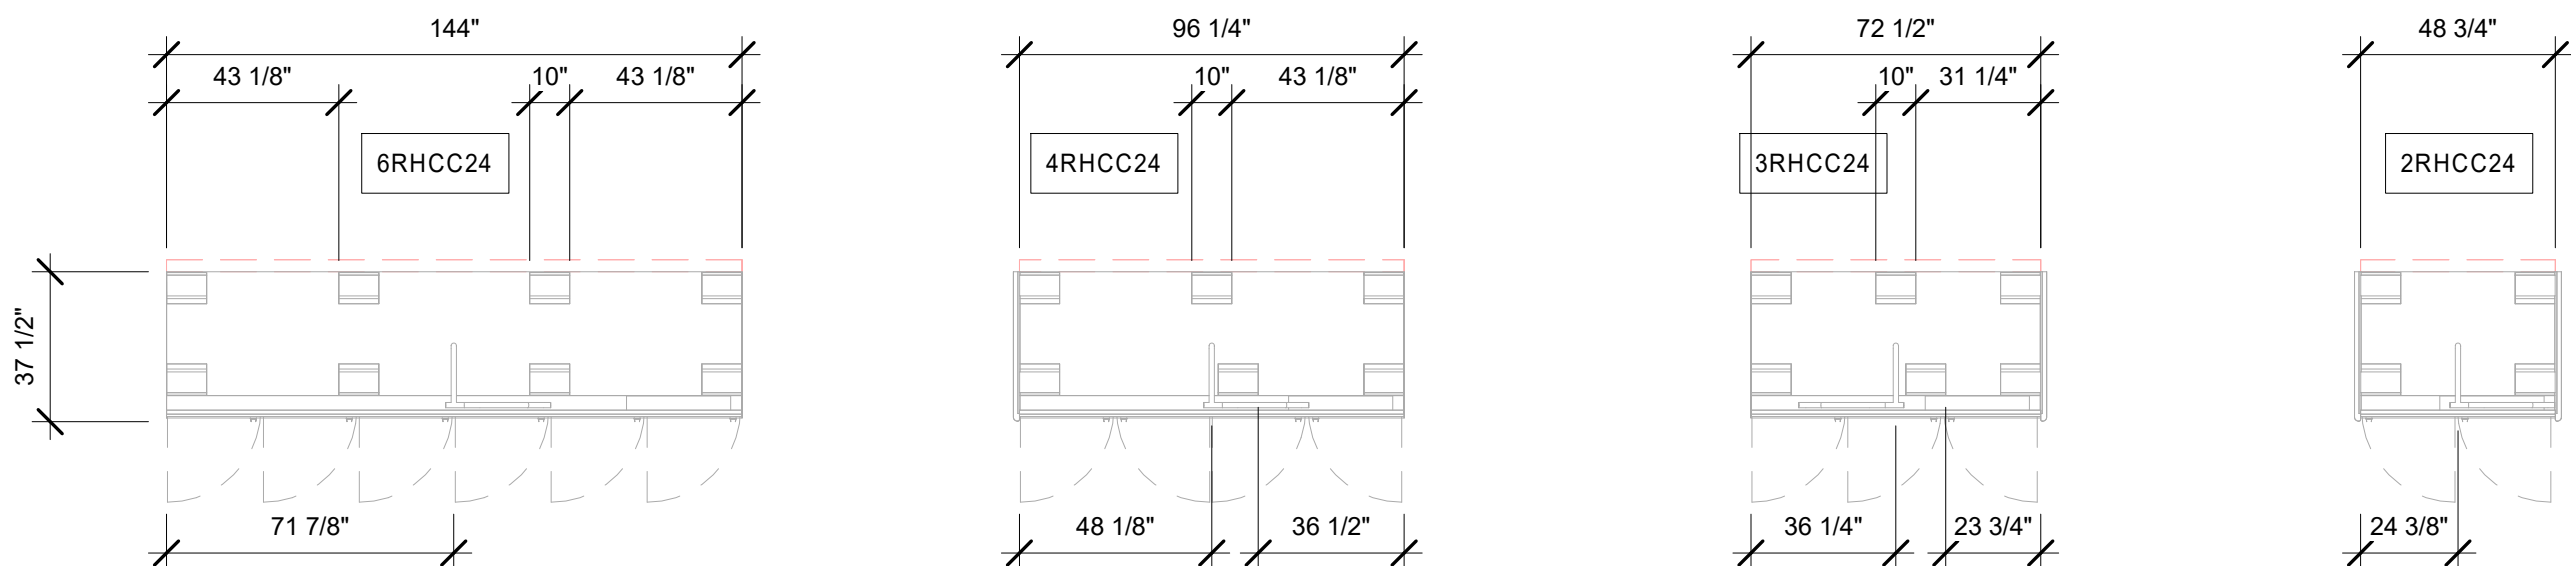

2 REFLECTED UNDERSIDE VIEW
1/4" = 1'-0"

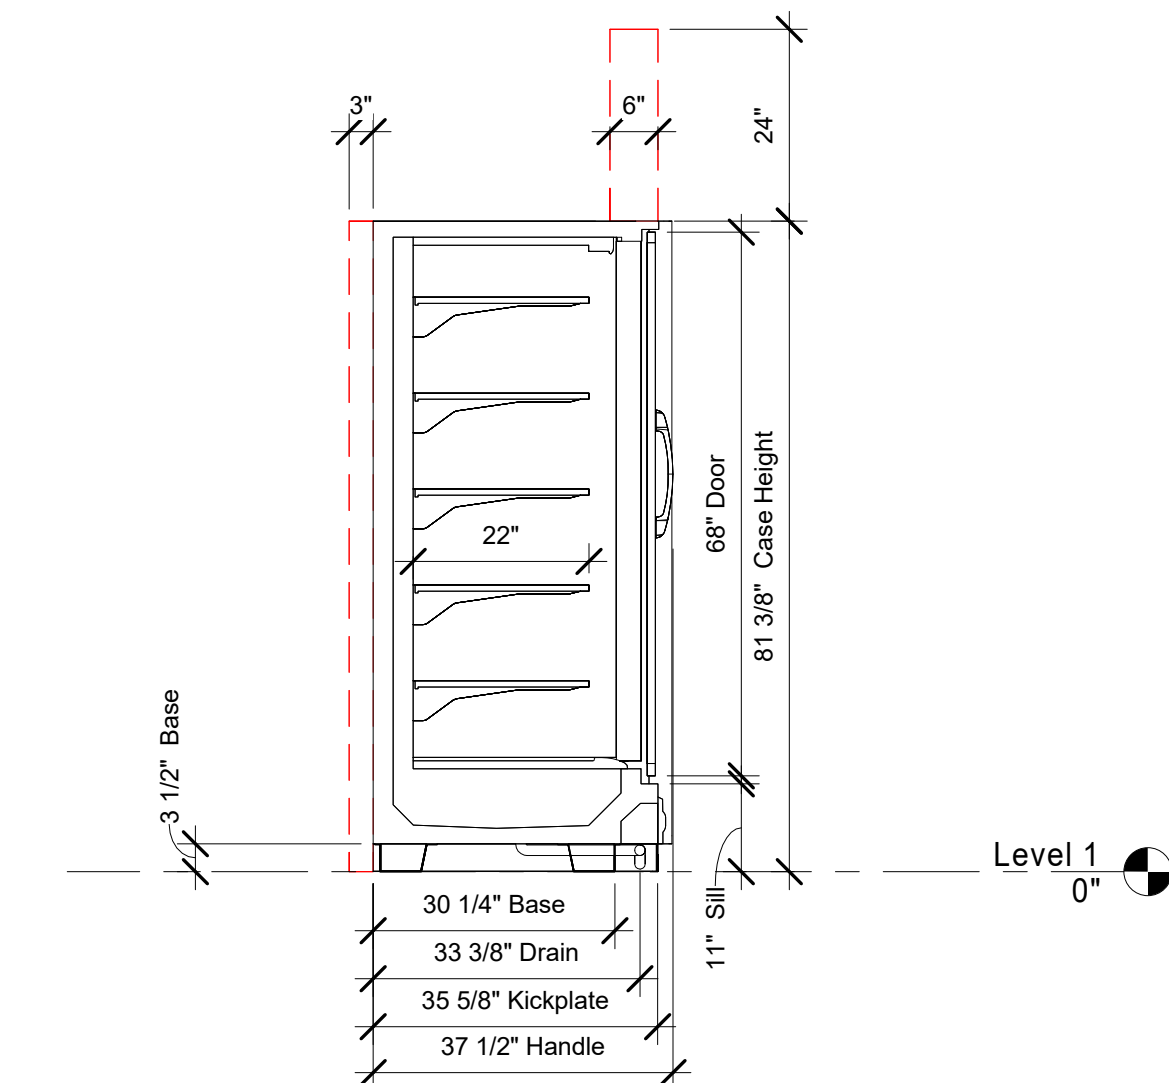

4 SECTION
1/2" = 1'-0"



HIGHLIGHT MERCHANDISER
ZERO ZONE
110 NORTH OAKRIDGE DRIVE
NORTH PRAIRIE, WI 53153

REV.	DATE:	DESCRIPTION

DATE: 09.12.2023
BY: AK
SCALE: As indicated
SUMMARY REVIEW

DRAWING NO:
RHCC24